


VICTORIA HALL

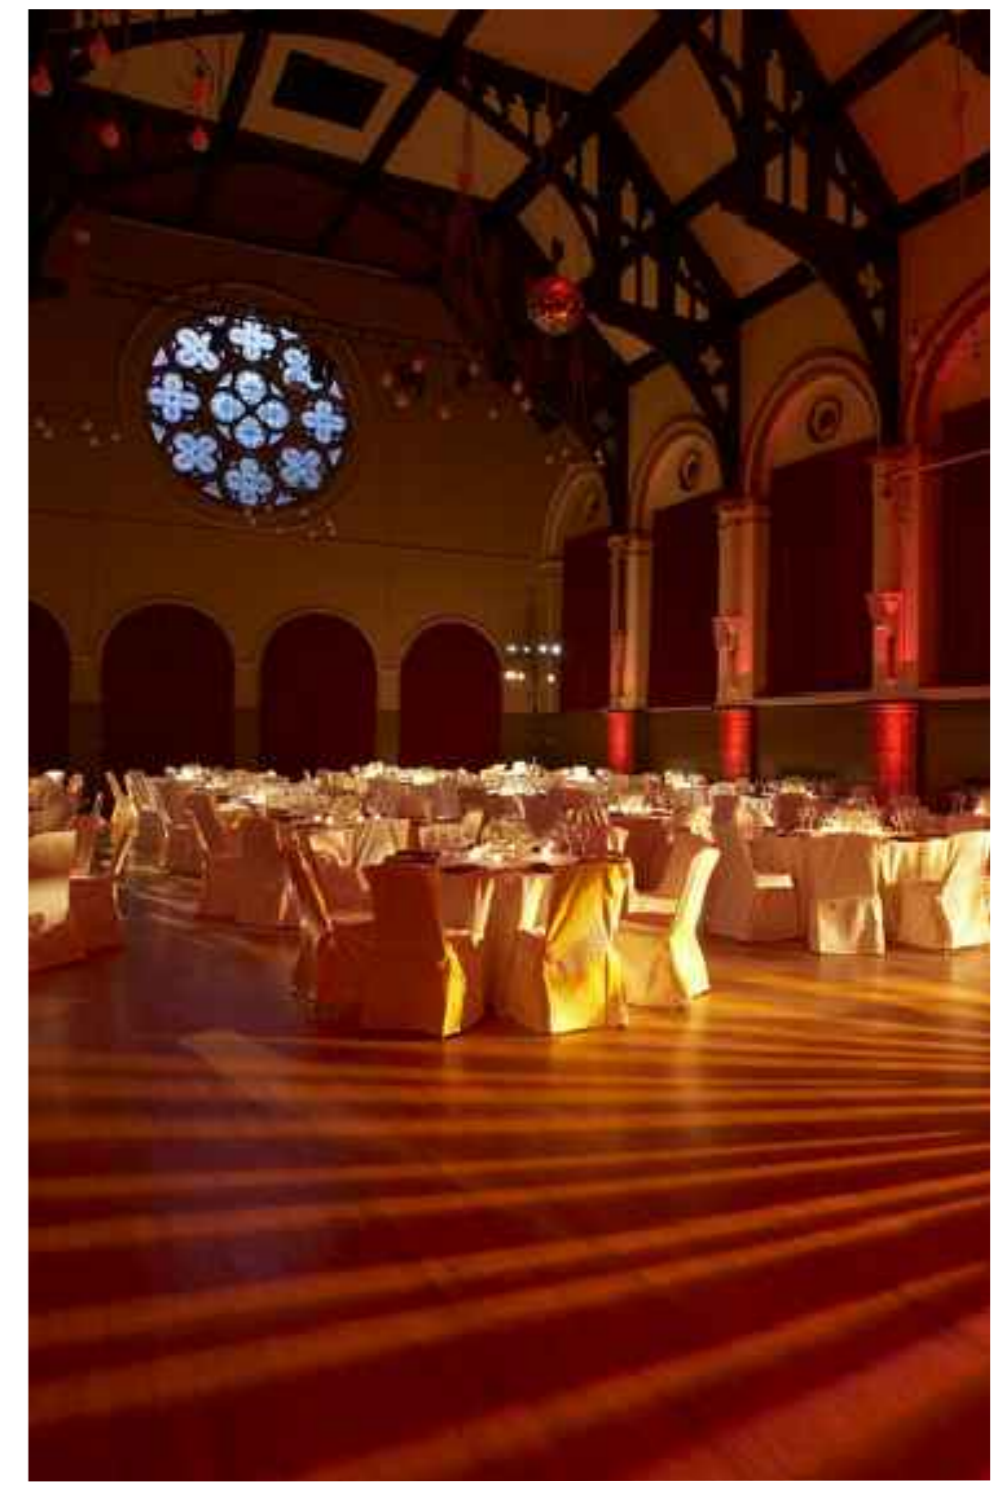



NELSON ROOM





FIRST FLOOR SUITE




Town Hall in 1930

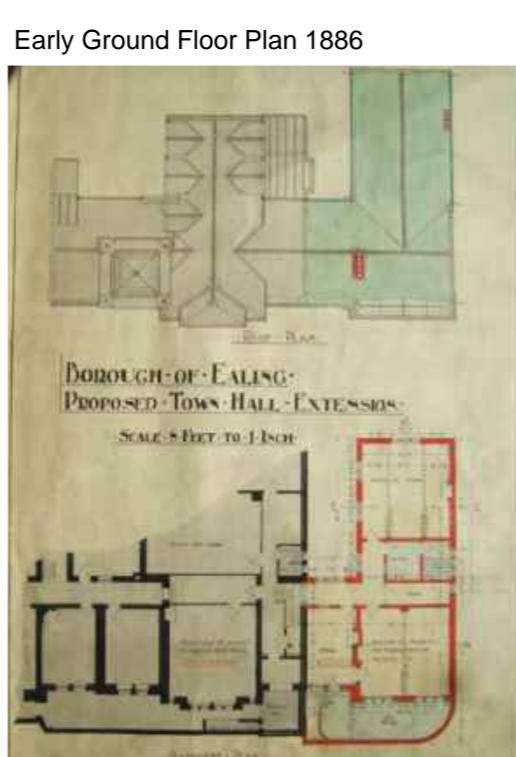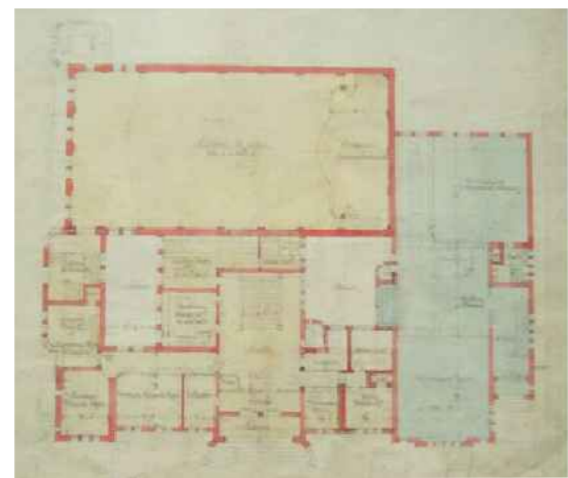


1913 Extension: basement and roof plan

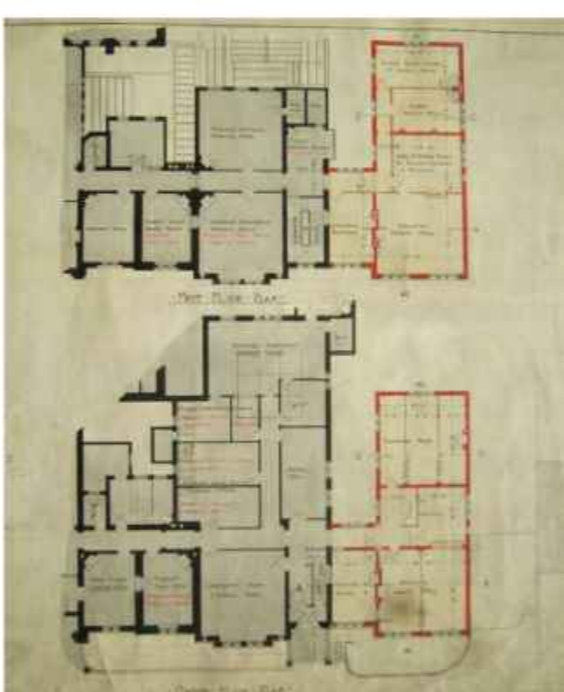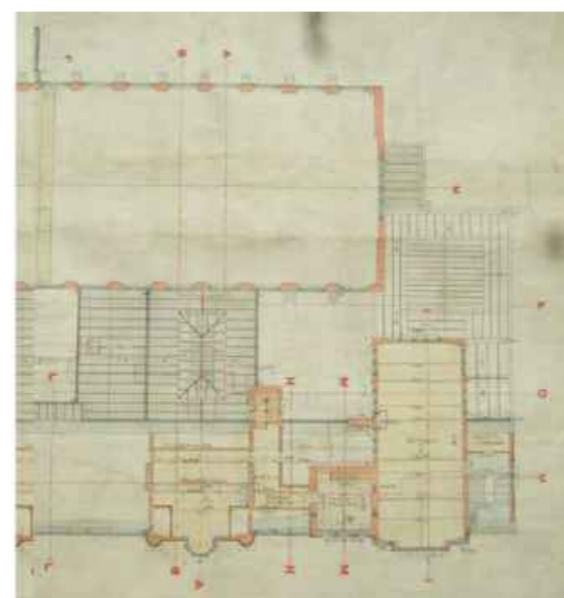


1913 Extension: ground and first floor plans

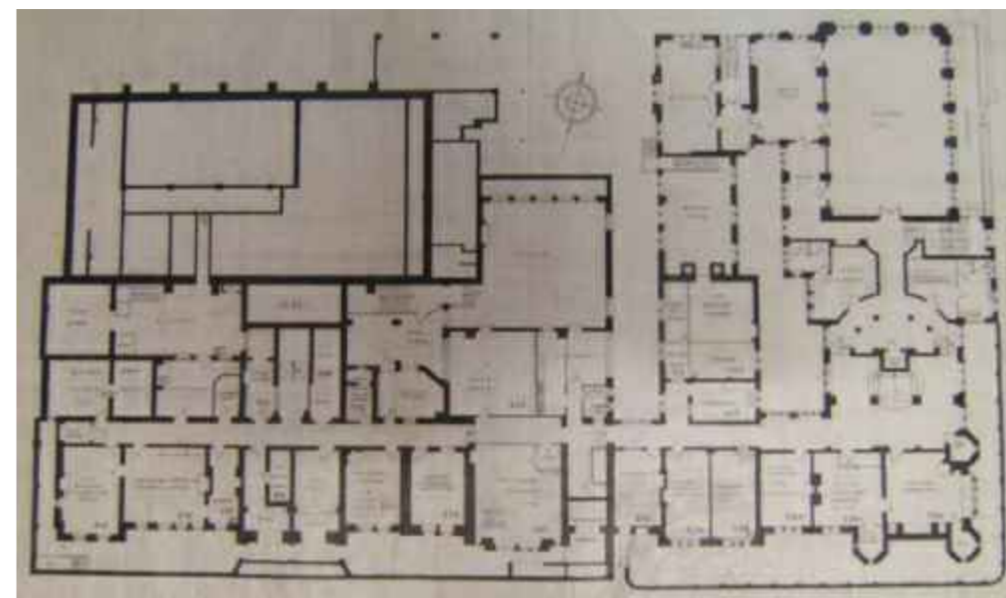


1930: Basement plan, with new extension on the right

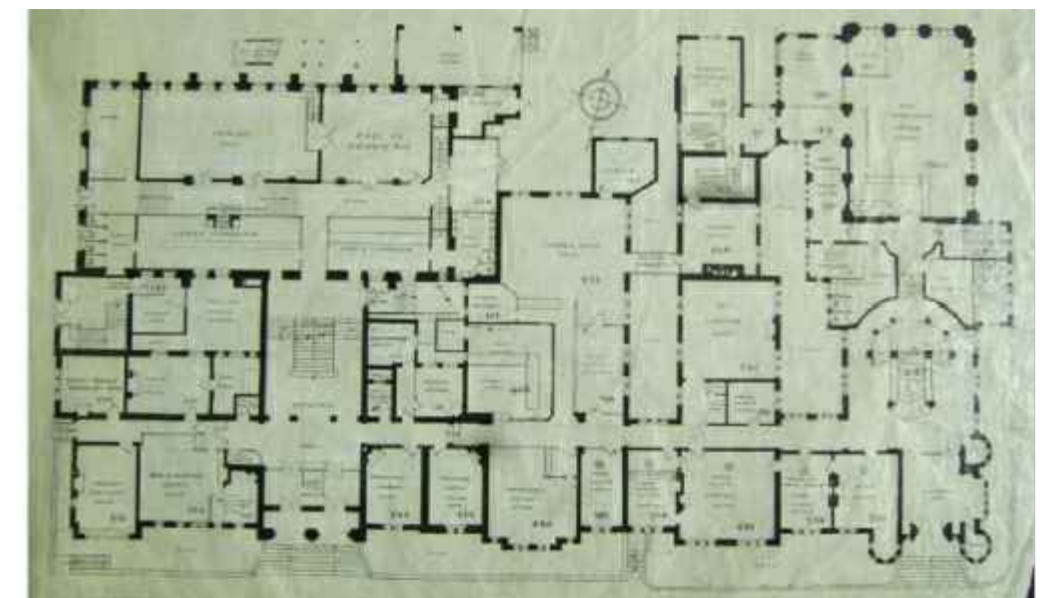

1930: Ground floor plan with new extension on the right

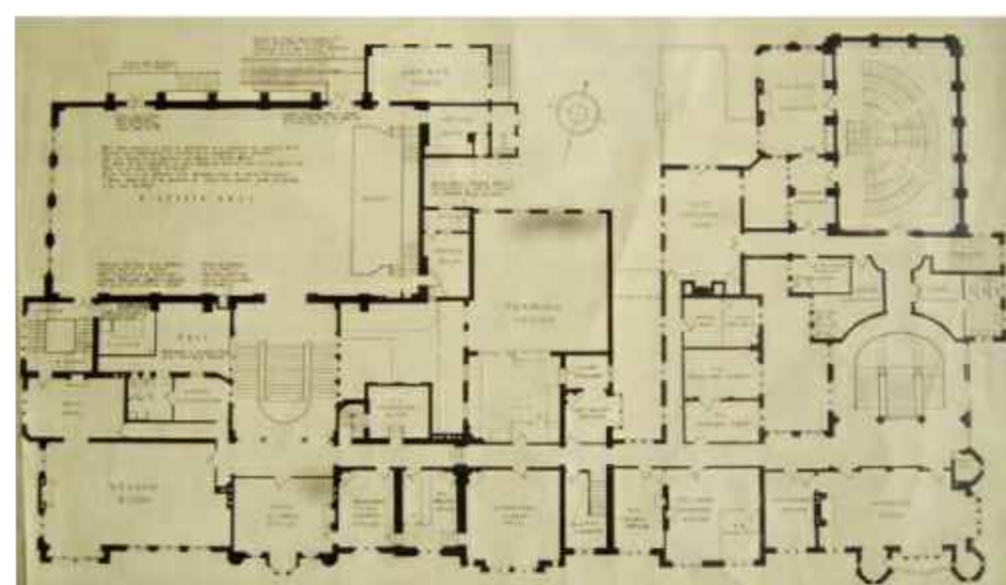


1930: First floor plan, with new extension on the right

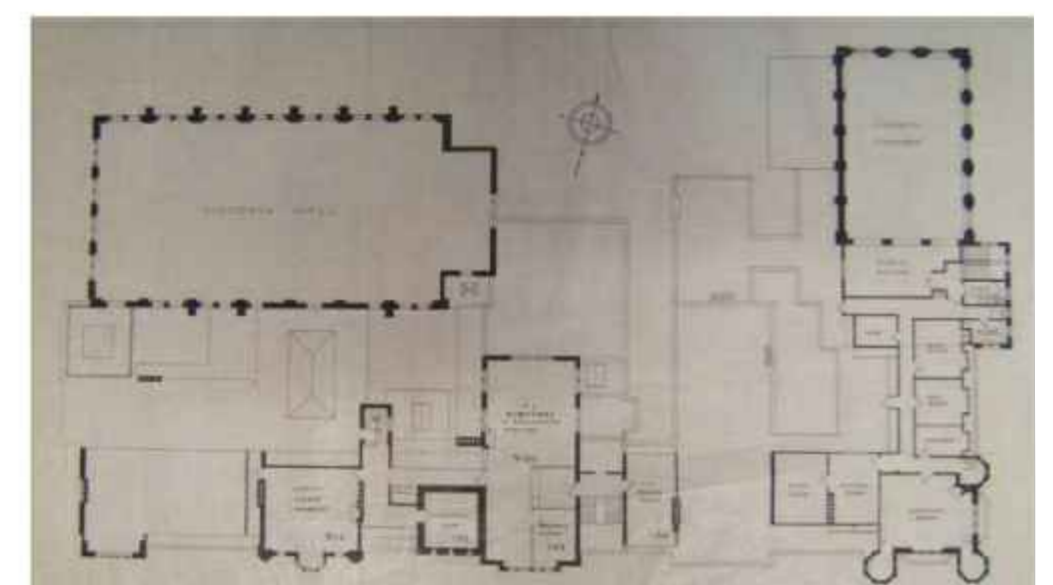

1930: Second floor plan, with new extension on the right

HEALTH & FITNESS

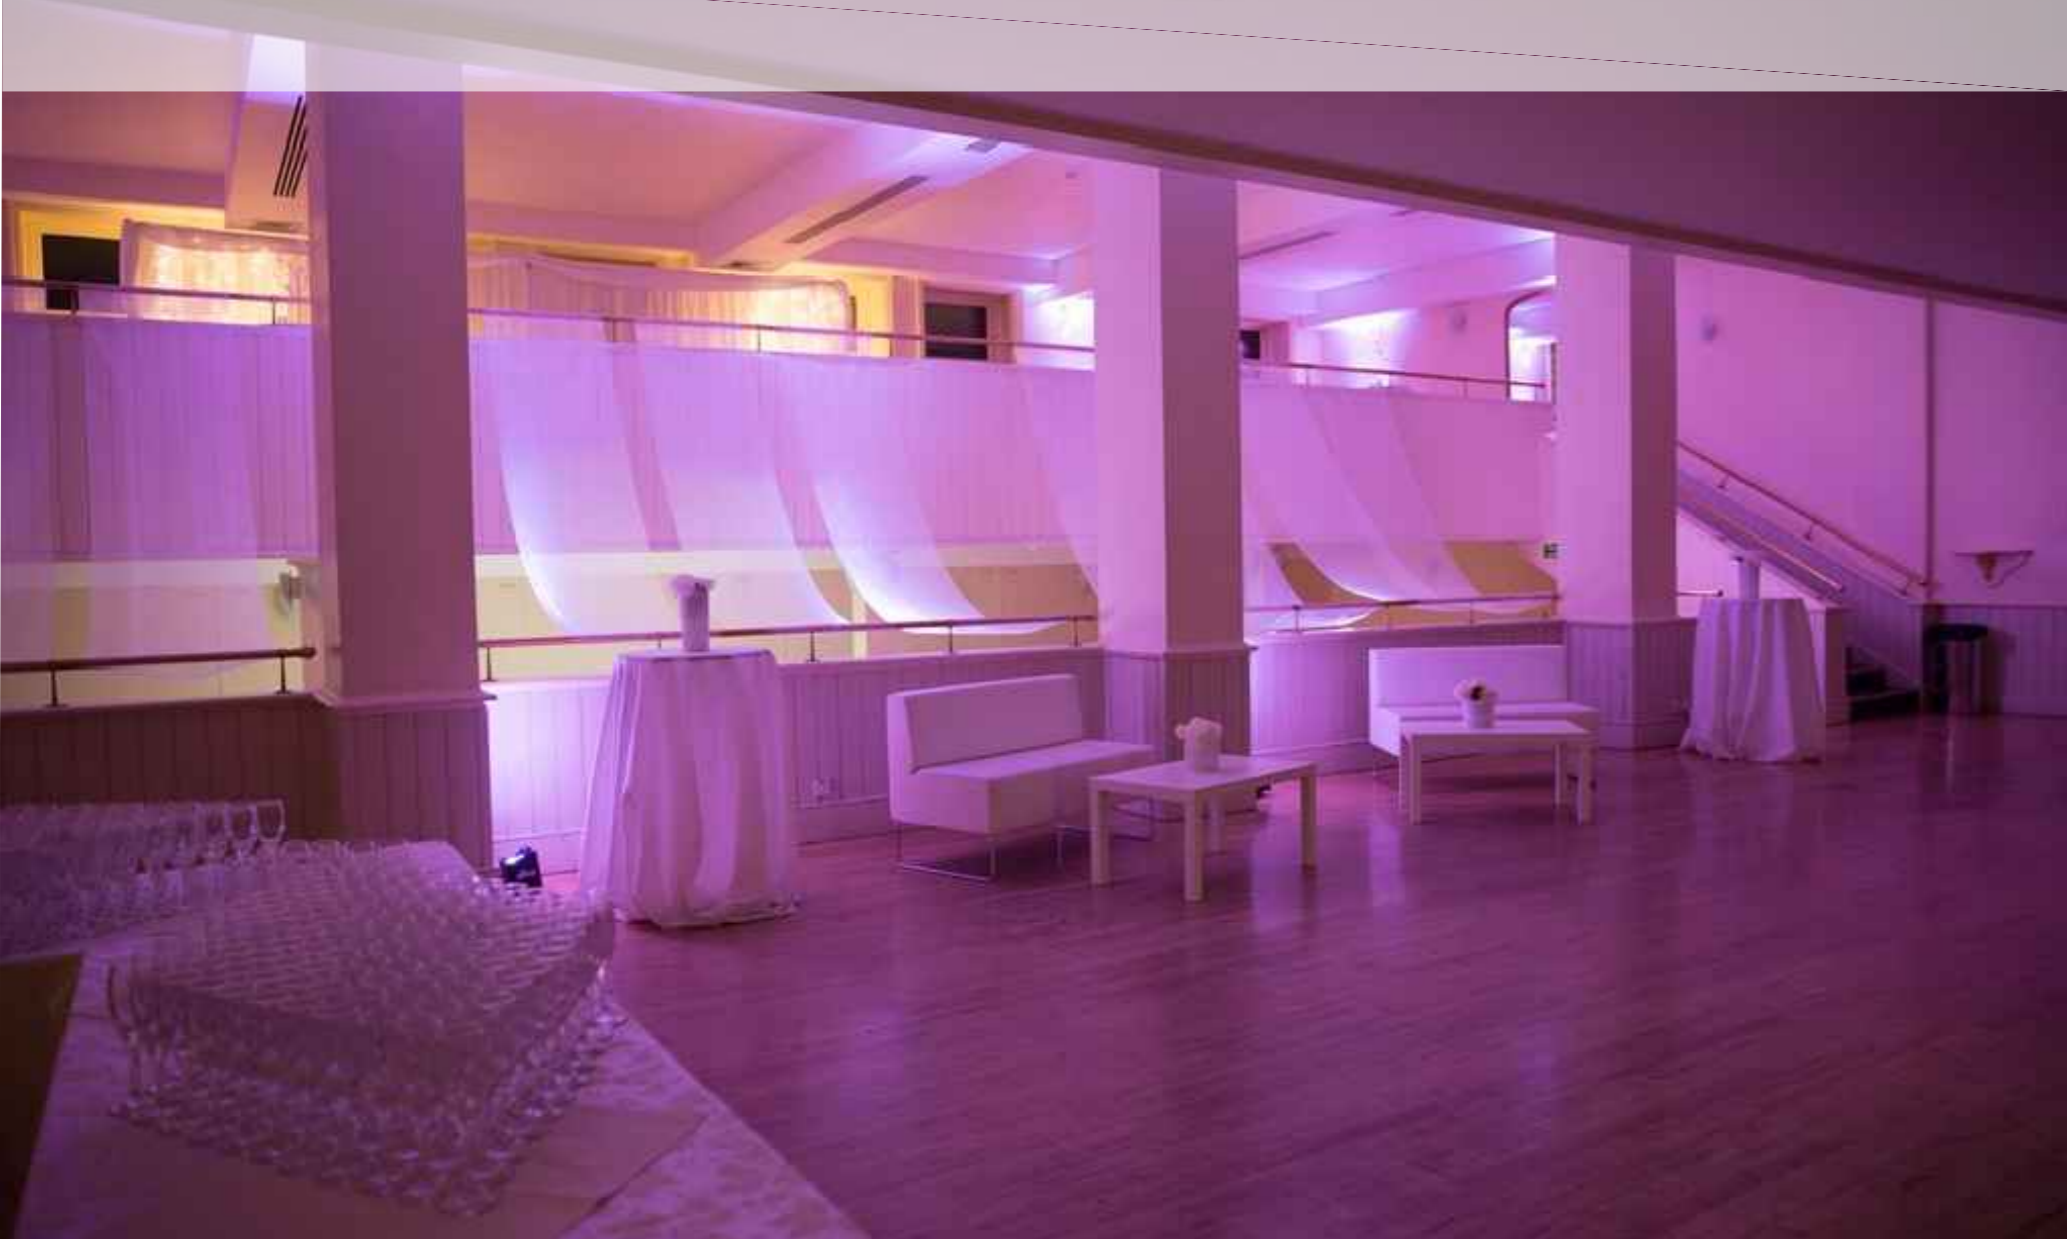

# EALING TOWN HALL HOTEL PROPOSAL

## INTERIOR EXISTING VIEWS & RECORD DRAWINGS



MASTCRAFT



ADZ Architects